



PRECAST CONCRETE MANHOLE DETAILS SCALE 1:25


DETAIL 9

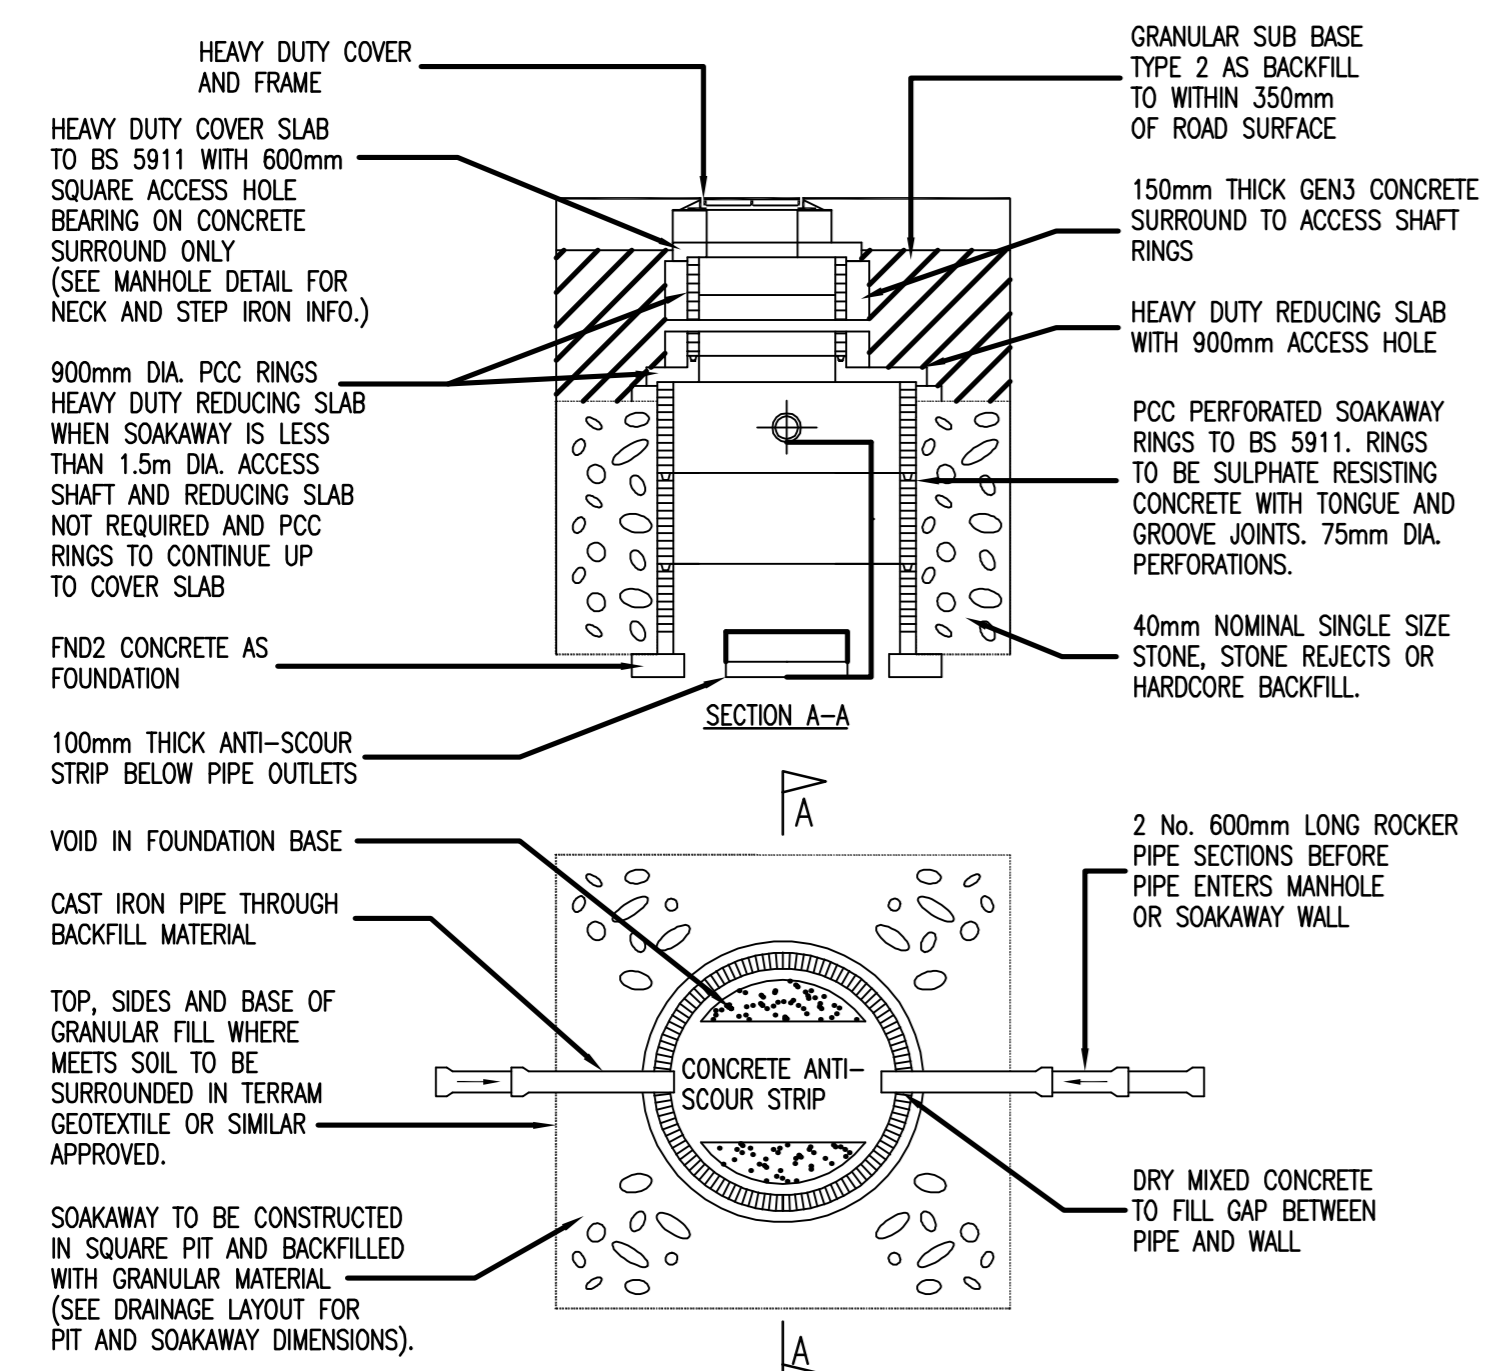


PLAN SOAKAWAY SCALE 1:50
DETAIL 10

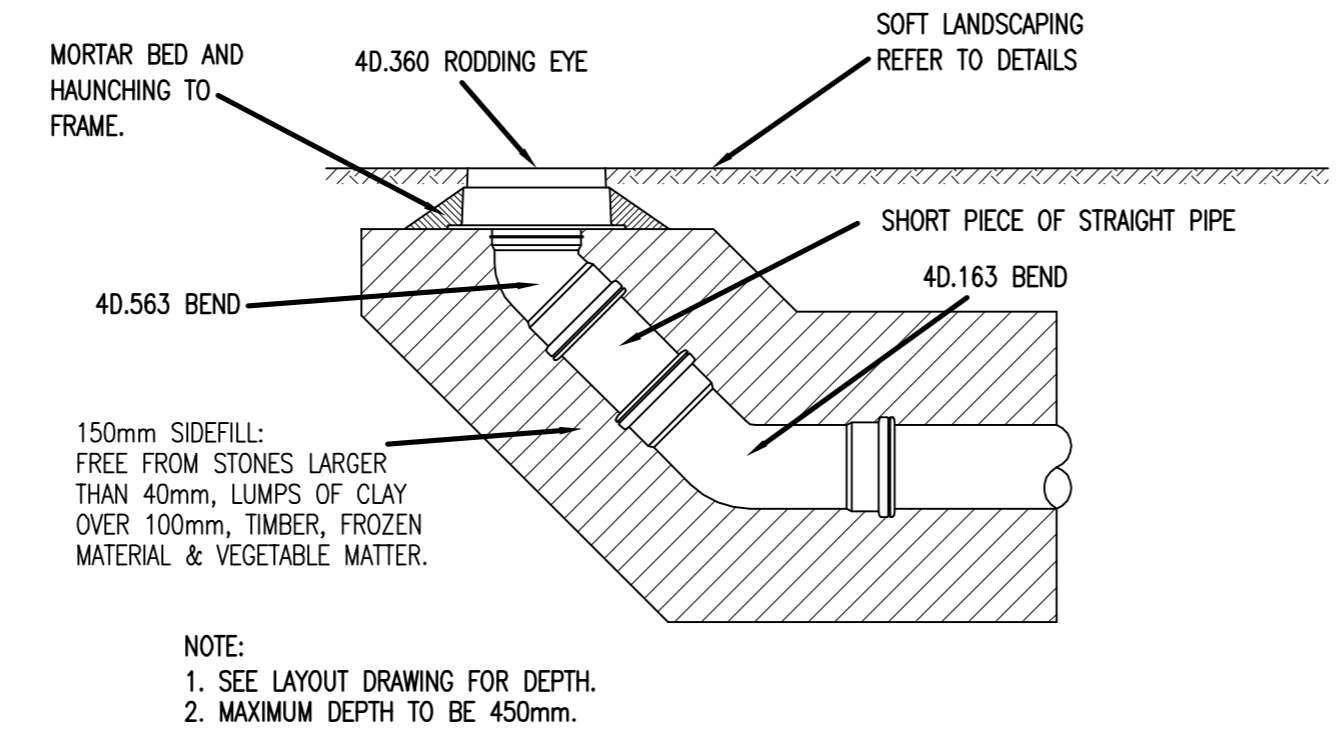


RODDING EYE (OSMADRAIN) SCALE 1:10
DETAIL 11

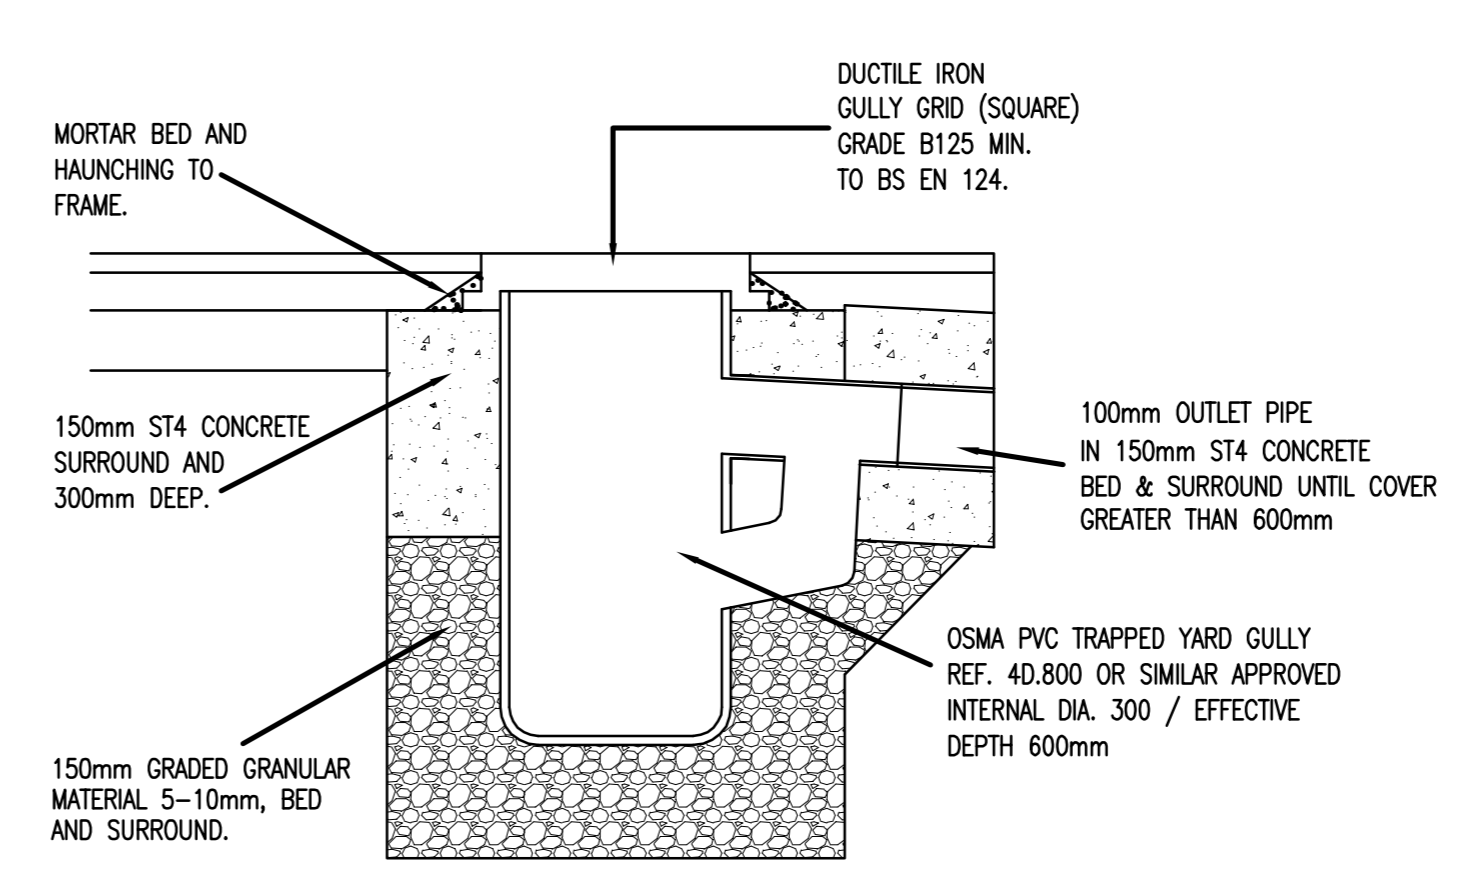


TRAPPED ROAD/YARD GULLY IN PRIVATE ROAD CONSTRUCTION AND DRIVEWAYS SCALE 1:10
DETAIL 13

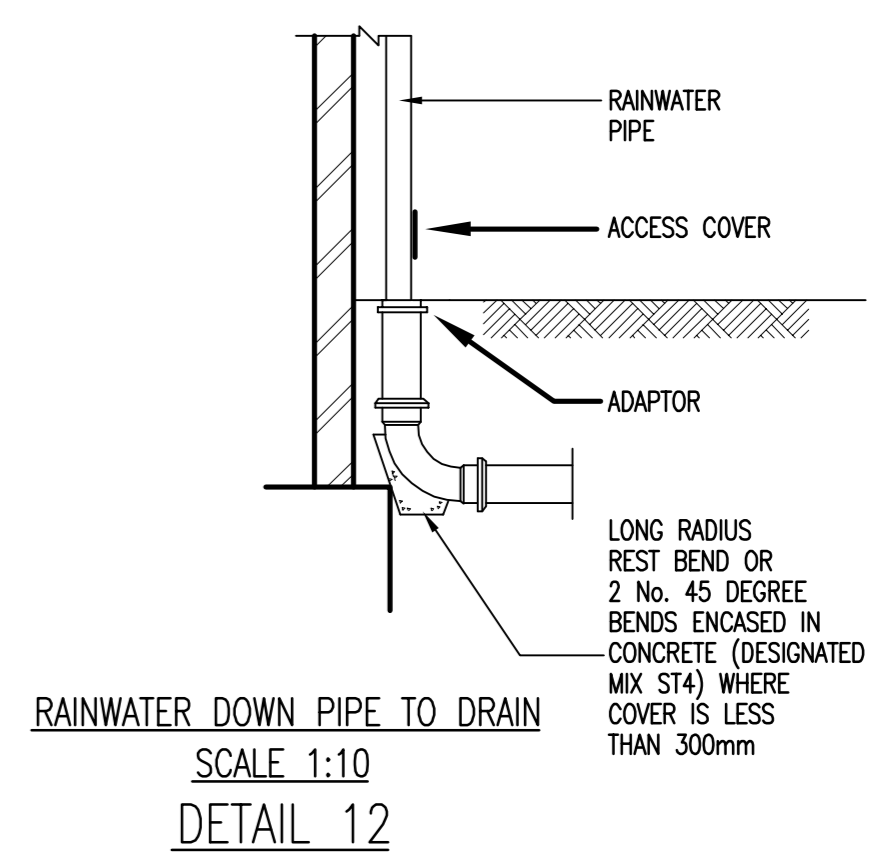


RAINWATER DOWN PIPE TO DRAIN SCALE 1:10
DETAIL 12

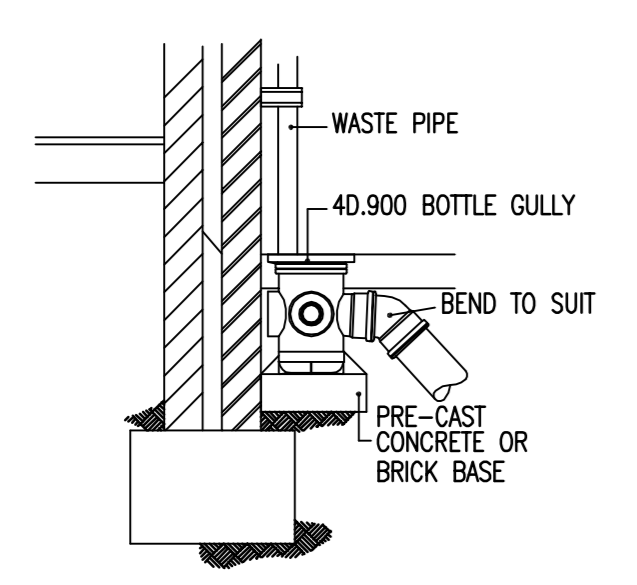


EXTERNAL WASTE PIPE TO BACK INLET GULLY (OSMA) SCALE 1:20
DETAIL 14

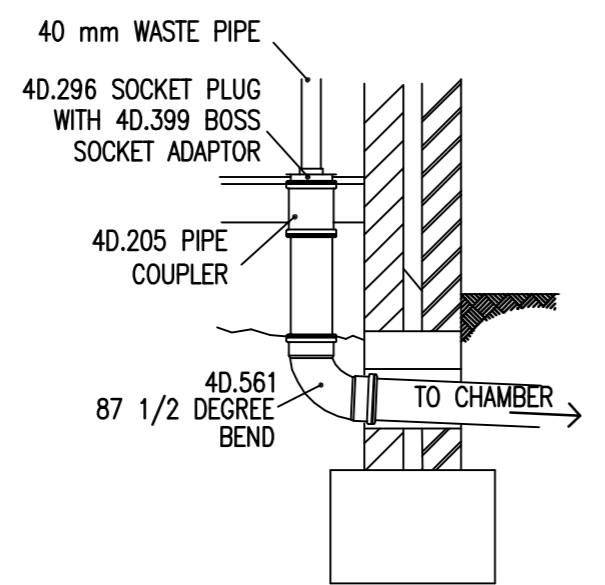


INTERNAL WASTE PIPE CONNECTION (OSMA) SCALE 1:20
DETAIL 15

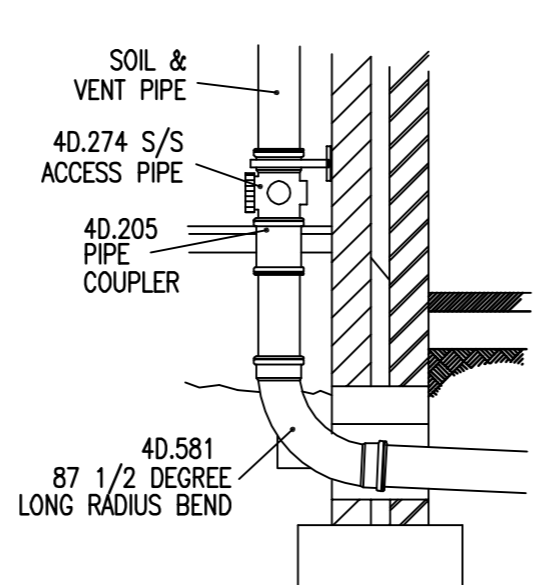

SVP TO DRAIN (OSMA) SCALE 1:20
DETAIL 16

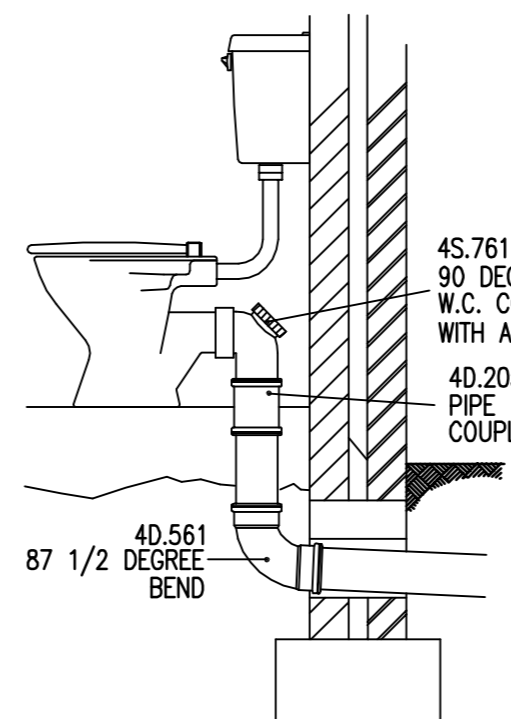

W.C. TO DRAIN (OSMA) SCALE 1:20
DETAIL 17

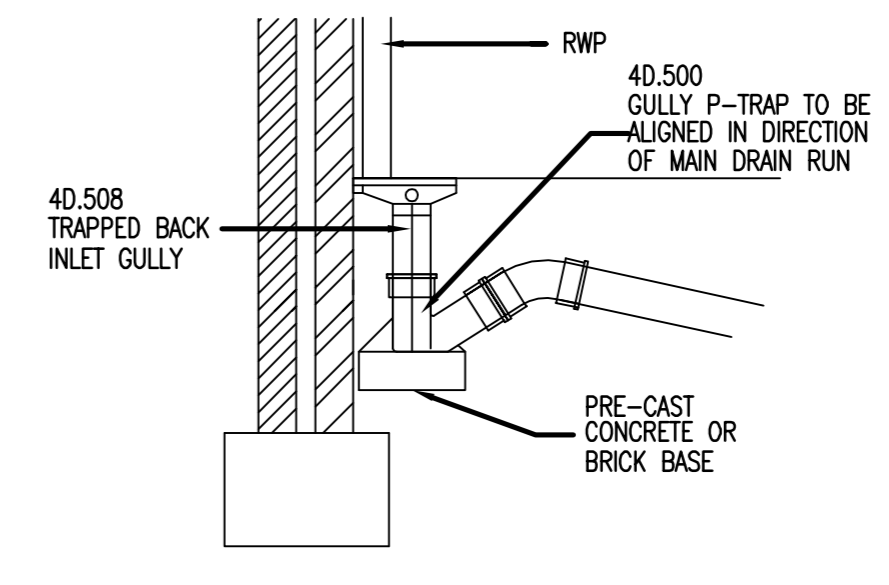

RWP & TRAPPED BACK INLET GULLY (OSMA) SCALE 1:20
DETAIL 18