


RADIATOR SCHEDULE				
REF	ROOM	HEIGHT	LENGTH	TYPE
R1	FEMALE WC	600	700	10
R2	PASSAGE	600	1100	10
R3	PASSAGE	600	1000	11
R4	STAGE	2400	900	P+
R5	STAGE	2400	900	P+
R6	OUTER LOBBY	300	2000	DC
R7	OUTER LOBBY	600	1200	SC
R8	OUTER LOBBY	600	1200	SC
R9	INNER LOBBY	600	1200	P+
R10	KITCHEN	600	1200	P+
R11	MALE WC	600	600	SC
R12	DISABLED WC	600	400	SC
R13	FEMALE WC	600	1000	SC

RADIATORS DELONGHI COMPACT
 SC - SINGLE CONVECTOR
 DC - DOUBLE CONVECTOR
 P+ = DOUBLE PANEL - SINGLE FIN
 RADS R1, 2 & 3 JAGA LST TYPE

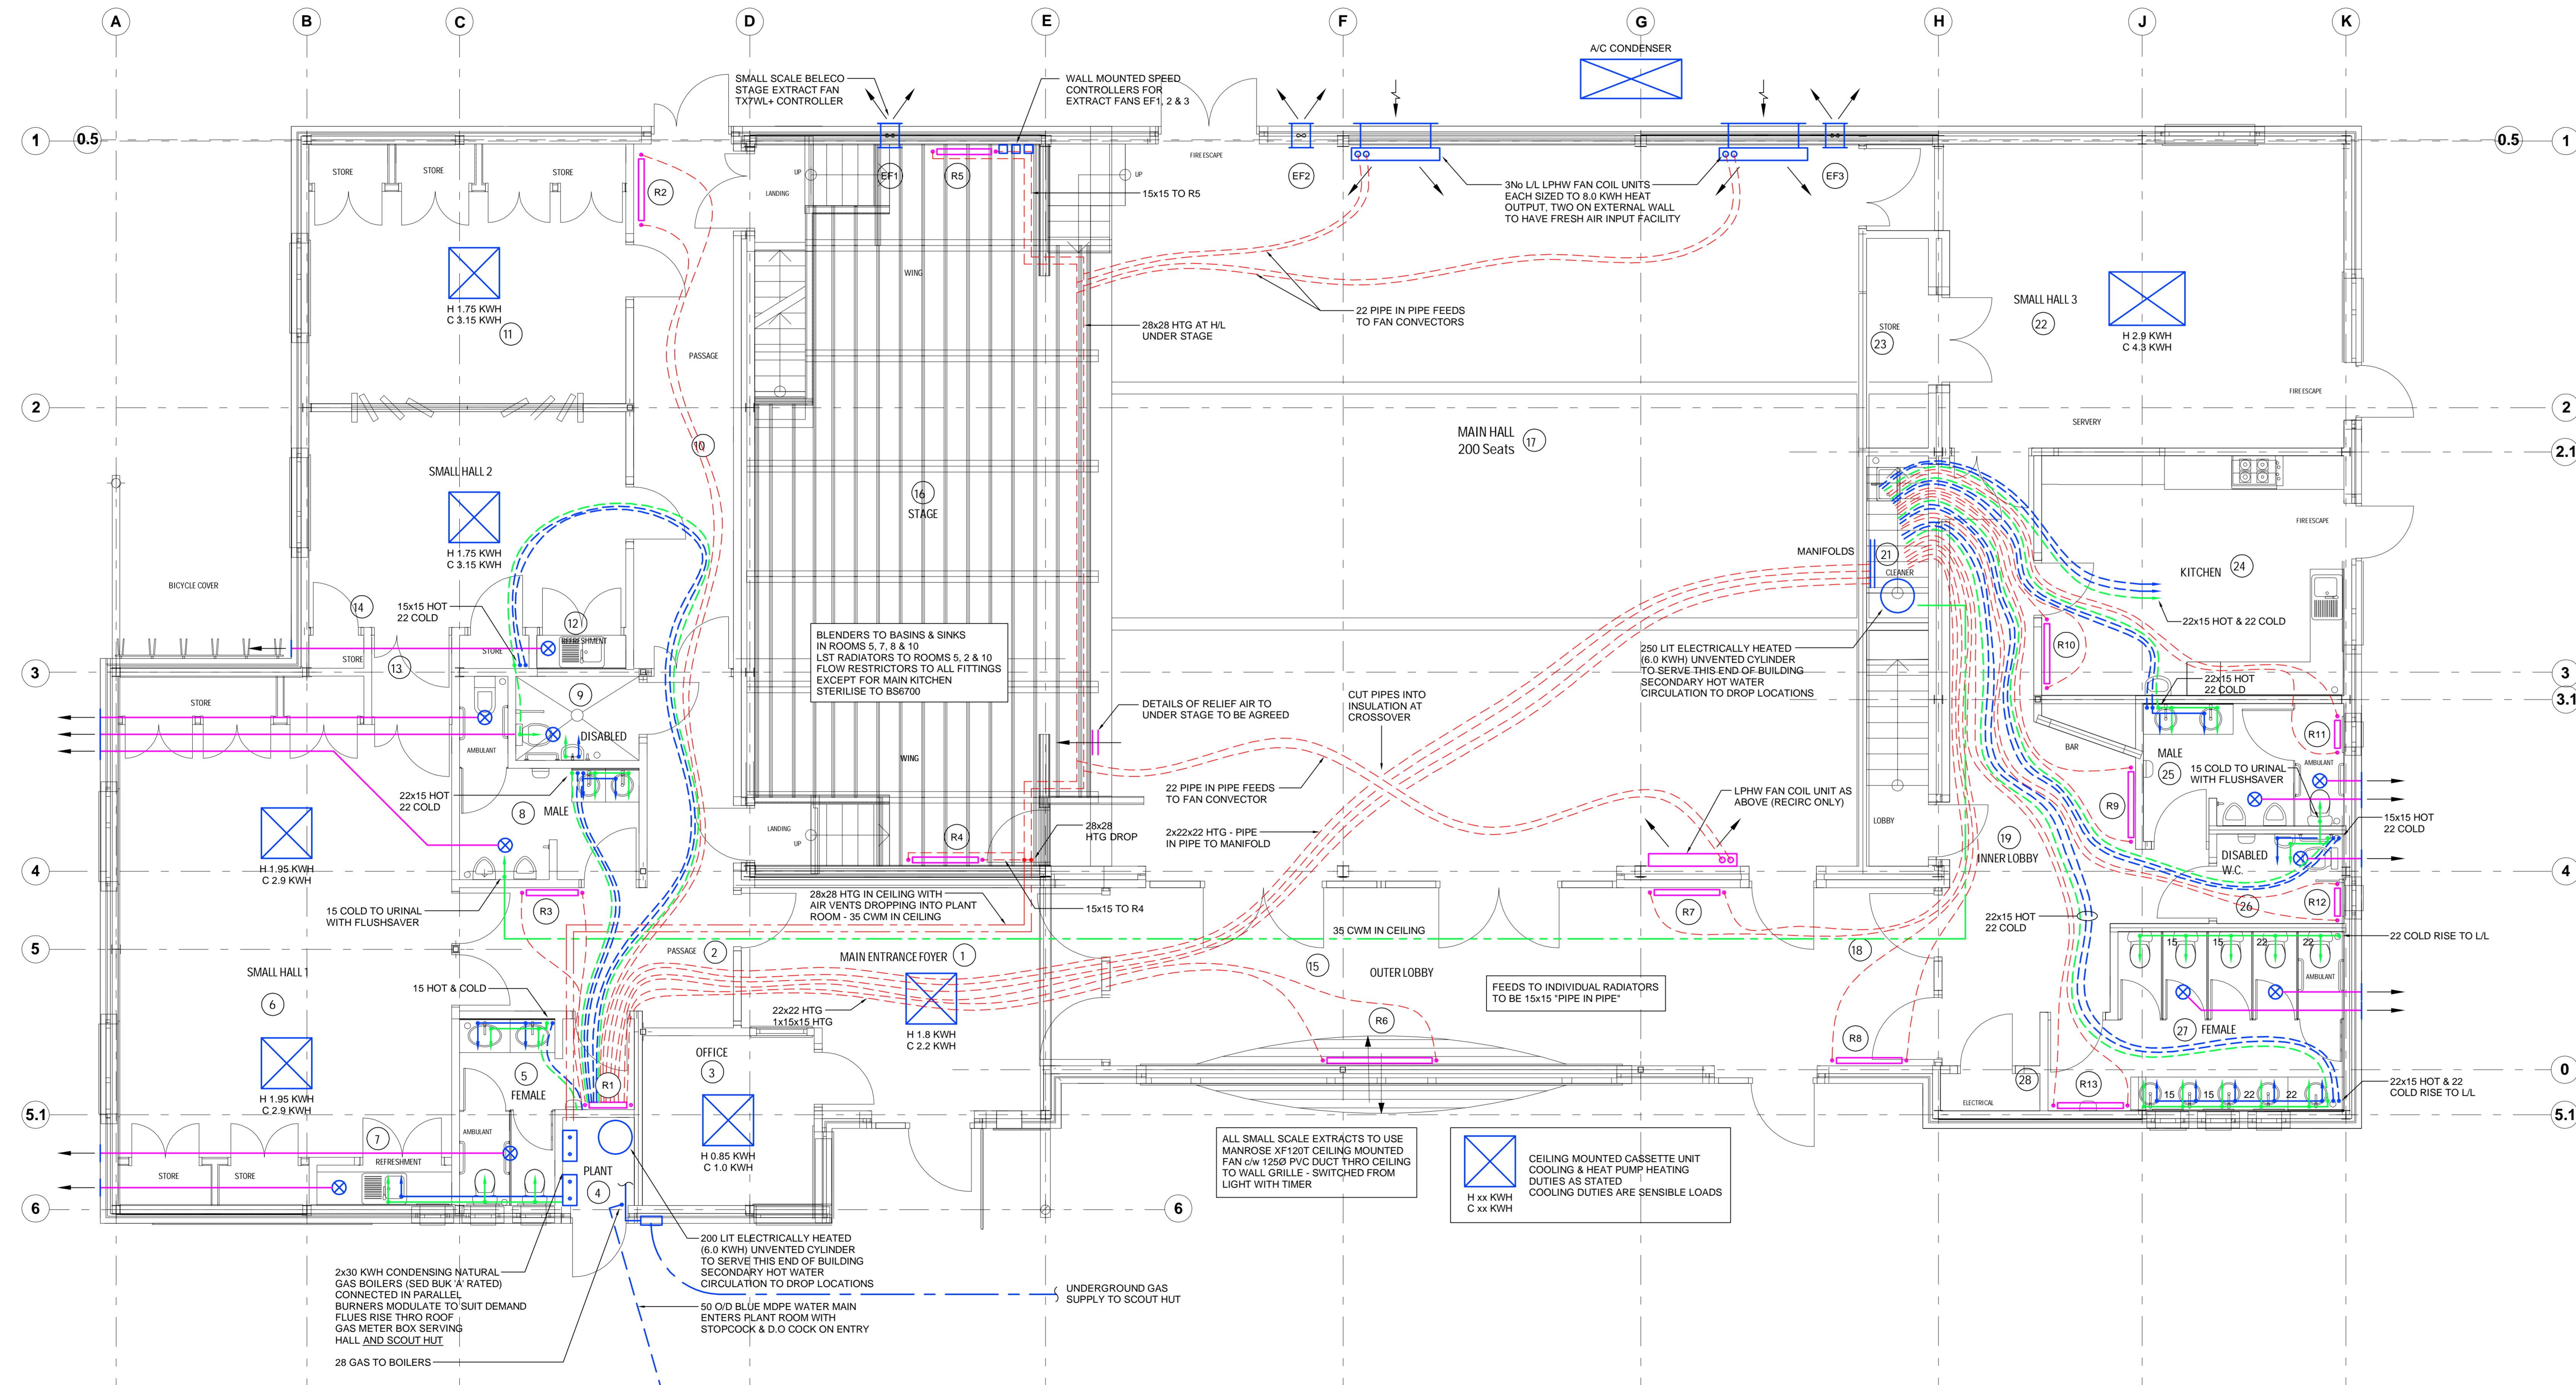

2x30 KWH CONDENSING NATURAL GAS BOILERS (SED BULK A RATED) CONNECTED IN PARALLEL. BURNERS MODULATE TO SUIT DEMAND. FLUES RISE THRU ROOF GAS METER BOX SERVING HALL AND SCOUT HUT. 28 GAS TO BOILERS.

200 LIT ELECTRICALLY HEATED (6.0 KWH) UNVENTED CYLINDER TO SERVE THIS END OF BUILDING SECONDARY HOT WATER CIRCULATION TO DROP LOCATIONS.

50 O/D BLUE MDPE WATER MAIN ENTERS PLANT ROOM WITH STOPCOCK & D.O COCK ON ENTRY.

UNDERGROUND GAS SUPPLY TO SCOUT HUT.

ALL SMALL SCALE EXTRACTS TO USE MANROSE XF120T CEILING MOUNTED FAN ON 1250P PVC DUCT THRU CEILING TO WALL GRILLE - SWITCHED FROM LIGHT WITH TIMER.

CEILING MOUNTED CASSETTE UNIT COOLING & HEAT PUMP HEATING DUTIES AS STATED COOLING DUTIES ARE SENSIBLE LOADS.