


TYPICALLY 15 RISE T/A TO SERVE RADIATORS SEE FIRST FLOOR LAYOUT

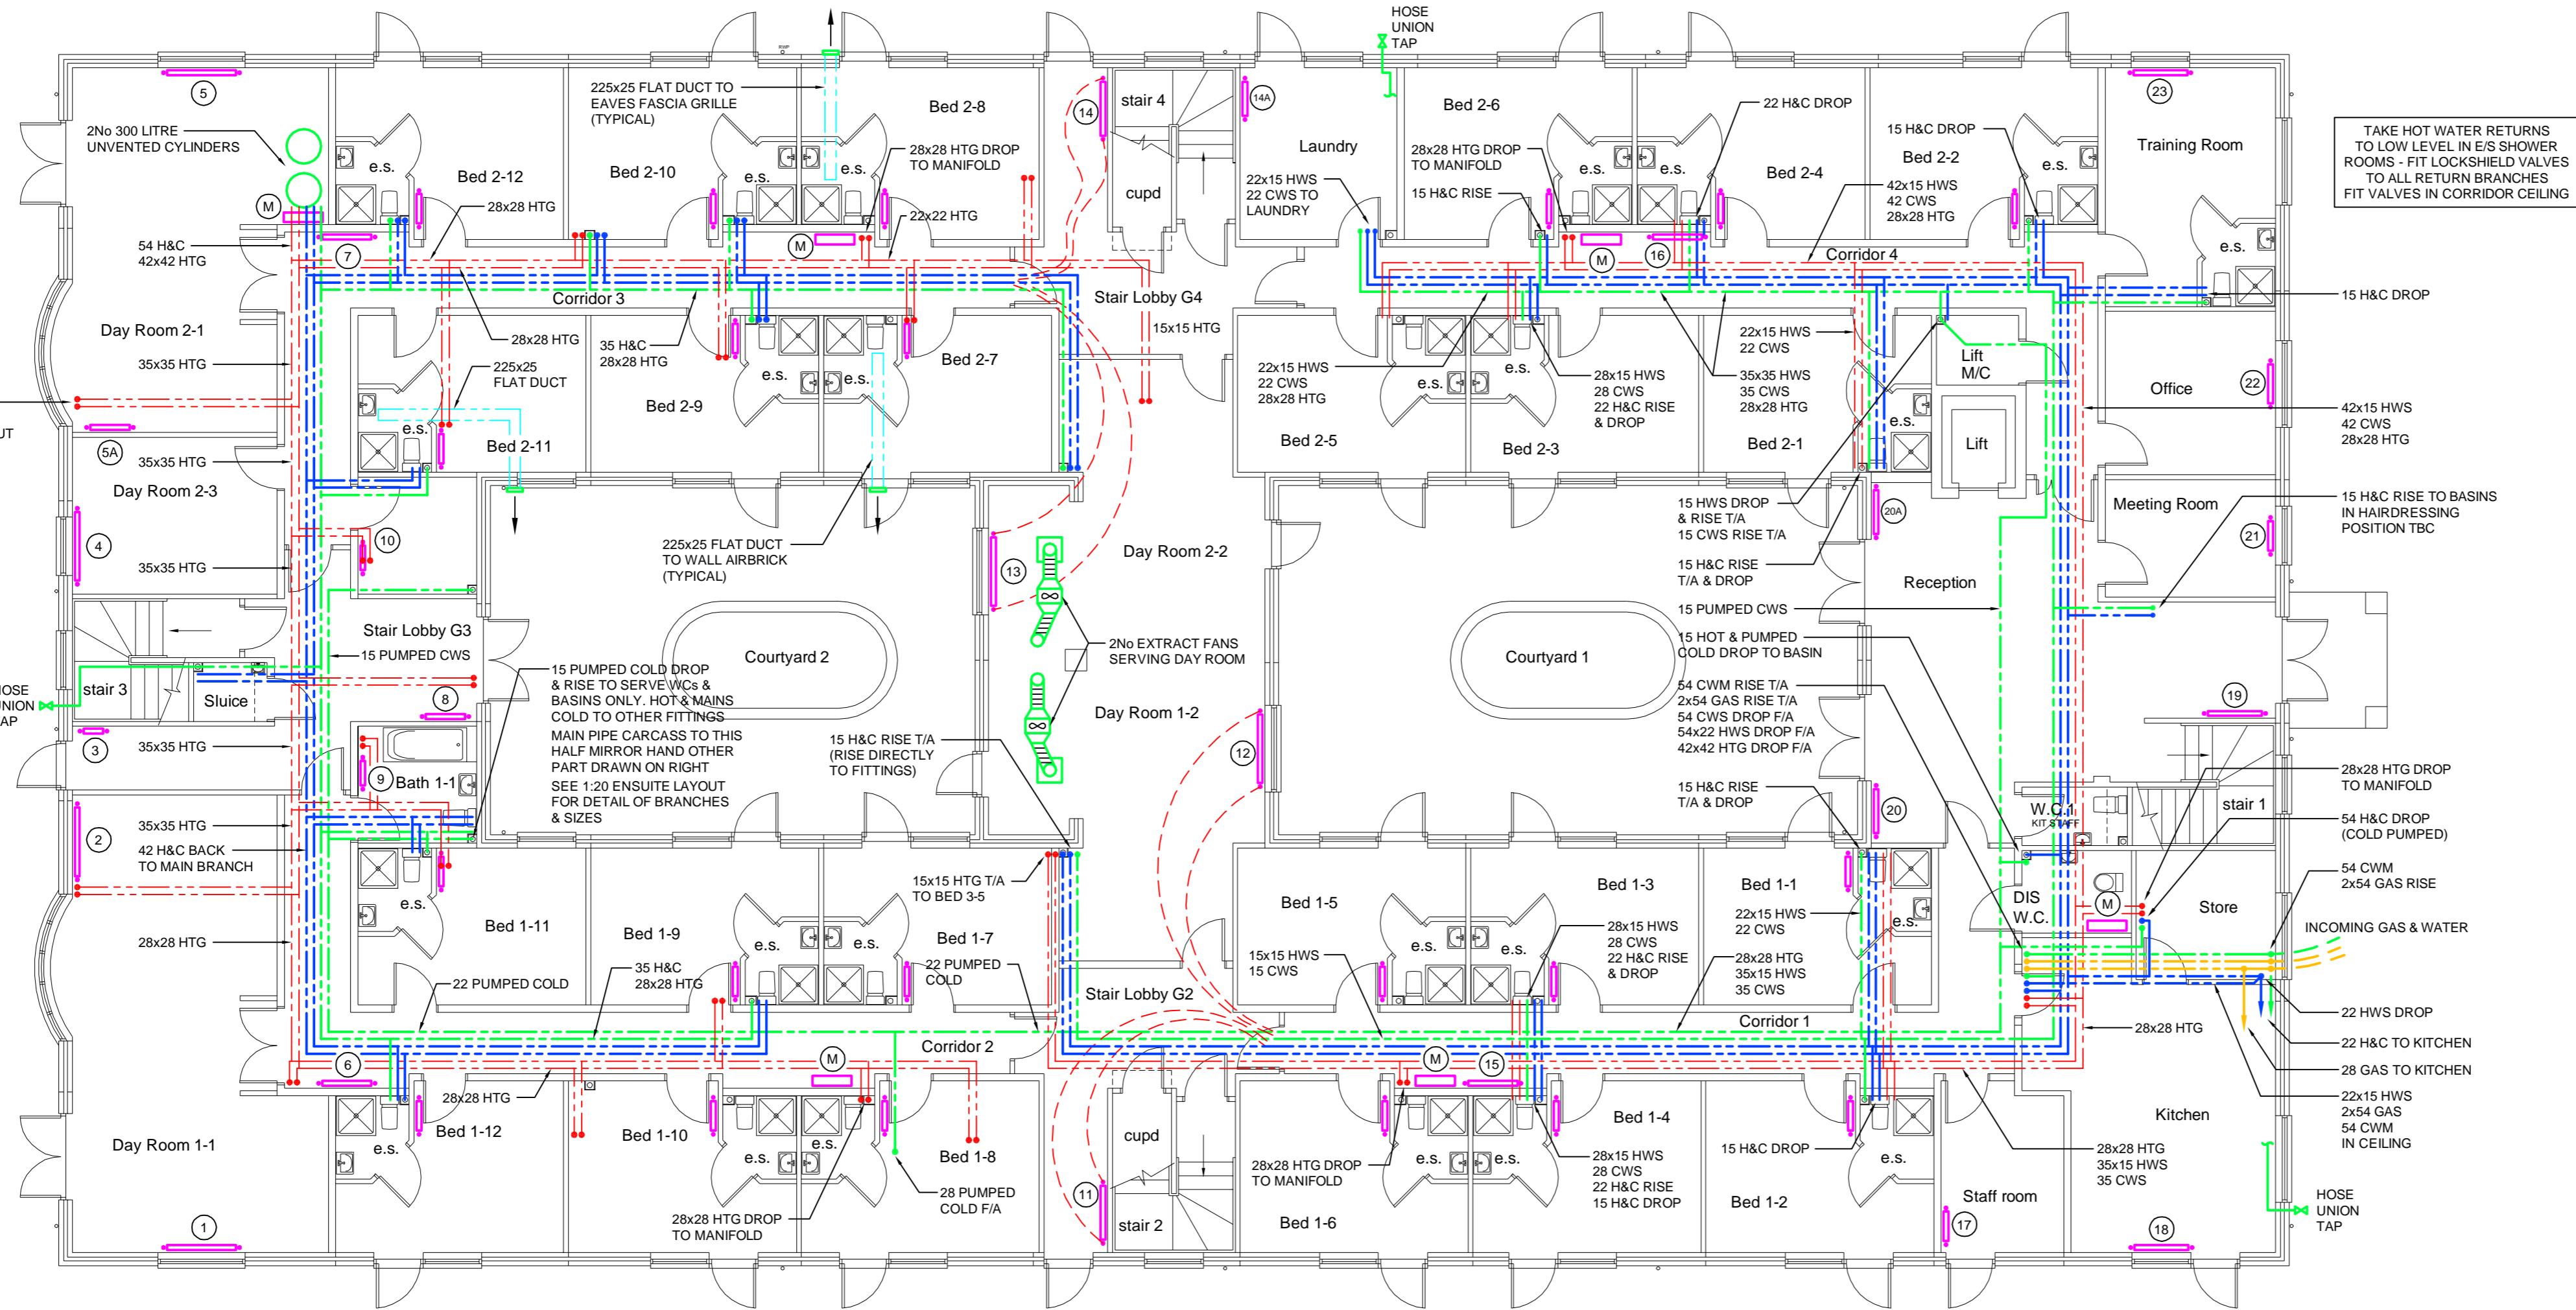

TAKE HOT WATER RETURNS TO LOW LEVEL IN E/S SHOWER ROOMS - FIT LOCKSHIELD VALVES TO ALL RETURN BRANCHES FIT VALVES IN CORRIDOR CEILING

RADIATOR SCHEDULE				
REF	ROOM	HEIGHT	LENGTH	TYPE
1	DAYROOM 1-1	400	1400	10
2	DAYROOM 1-1	400	1400	10
3	CORRIDOR	600	400	10
4	DAYROOM 2-1	400	1400	10
5	DAYROOM 2-1	400	1400	10
6	CORRIDOR	600	1000	10
7	CORRIDOR	600	1000	10
8	STAIR LOBBY	600	800	10
9	BATH 1-1	500	500	10
10	BATH 2-1	500	500	10
11	STAIR LOBBY	600	1100	10
12	DAYROOM 1-2	500	1400	10
13	DAYROOM 2-2	500	1400	10
14	STAIR LOBBY	600	1100	10
14A	LAUNDRY	600	700	10
15	CORRIDOR	600	1000	10
16	CORRIDOR	600	1000	10
17	STAFFROOM	600	600	10
18	KITCHEN	500	1100	DOUBLE CONVECTOR FINES RAB
19	RECEPTION	600	1100	10
20	RECEPTION	600	900	10
20A	RECEPTION	600	900	10
21	MEETING ROOM	500	600	10
22	OFFICE	500	800	10
23	TRAINING ROOM	500	1100	10
24	DAYROOM 3-1	500	1200	10
25	DAYROOM 4-1	500	1200	10
26	CORRIDOR	500	1000	10
27	CORRIDOR	500	1000	10
28	BATH 3-1	500	500	10
29	BATH 4-1	500	500	10
30	SLUICE	500	500	10
31	CORRIDOR	500	1000	10
32	CORRIDOR	500	1000	10
33	CORRIDOR	500	1000	10
34	CORRIDOR	500	1000	10
35	CORRIDOR	500	1000	10
36	LIFT LOBBY	500	1000	10
37	LIFT LOBBY	500	1000	10
38	HAIRDRESSING	500	600	10
39	CORRIDOR	500	1000	10
18No F/F	BEDROOMS	600	800	11
5A	DAYROOM 2-1	600	800	10