


15 6680 10 1500 09 6303 05 977 04

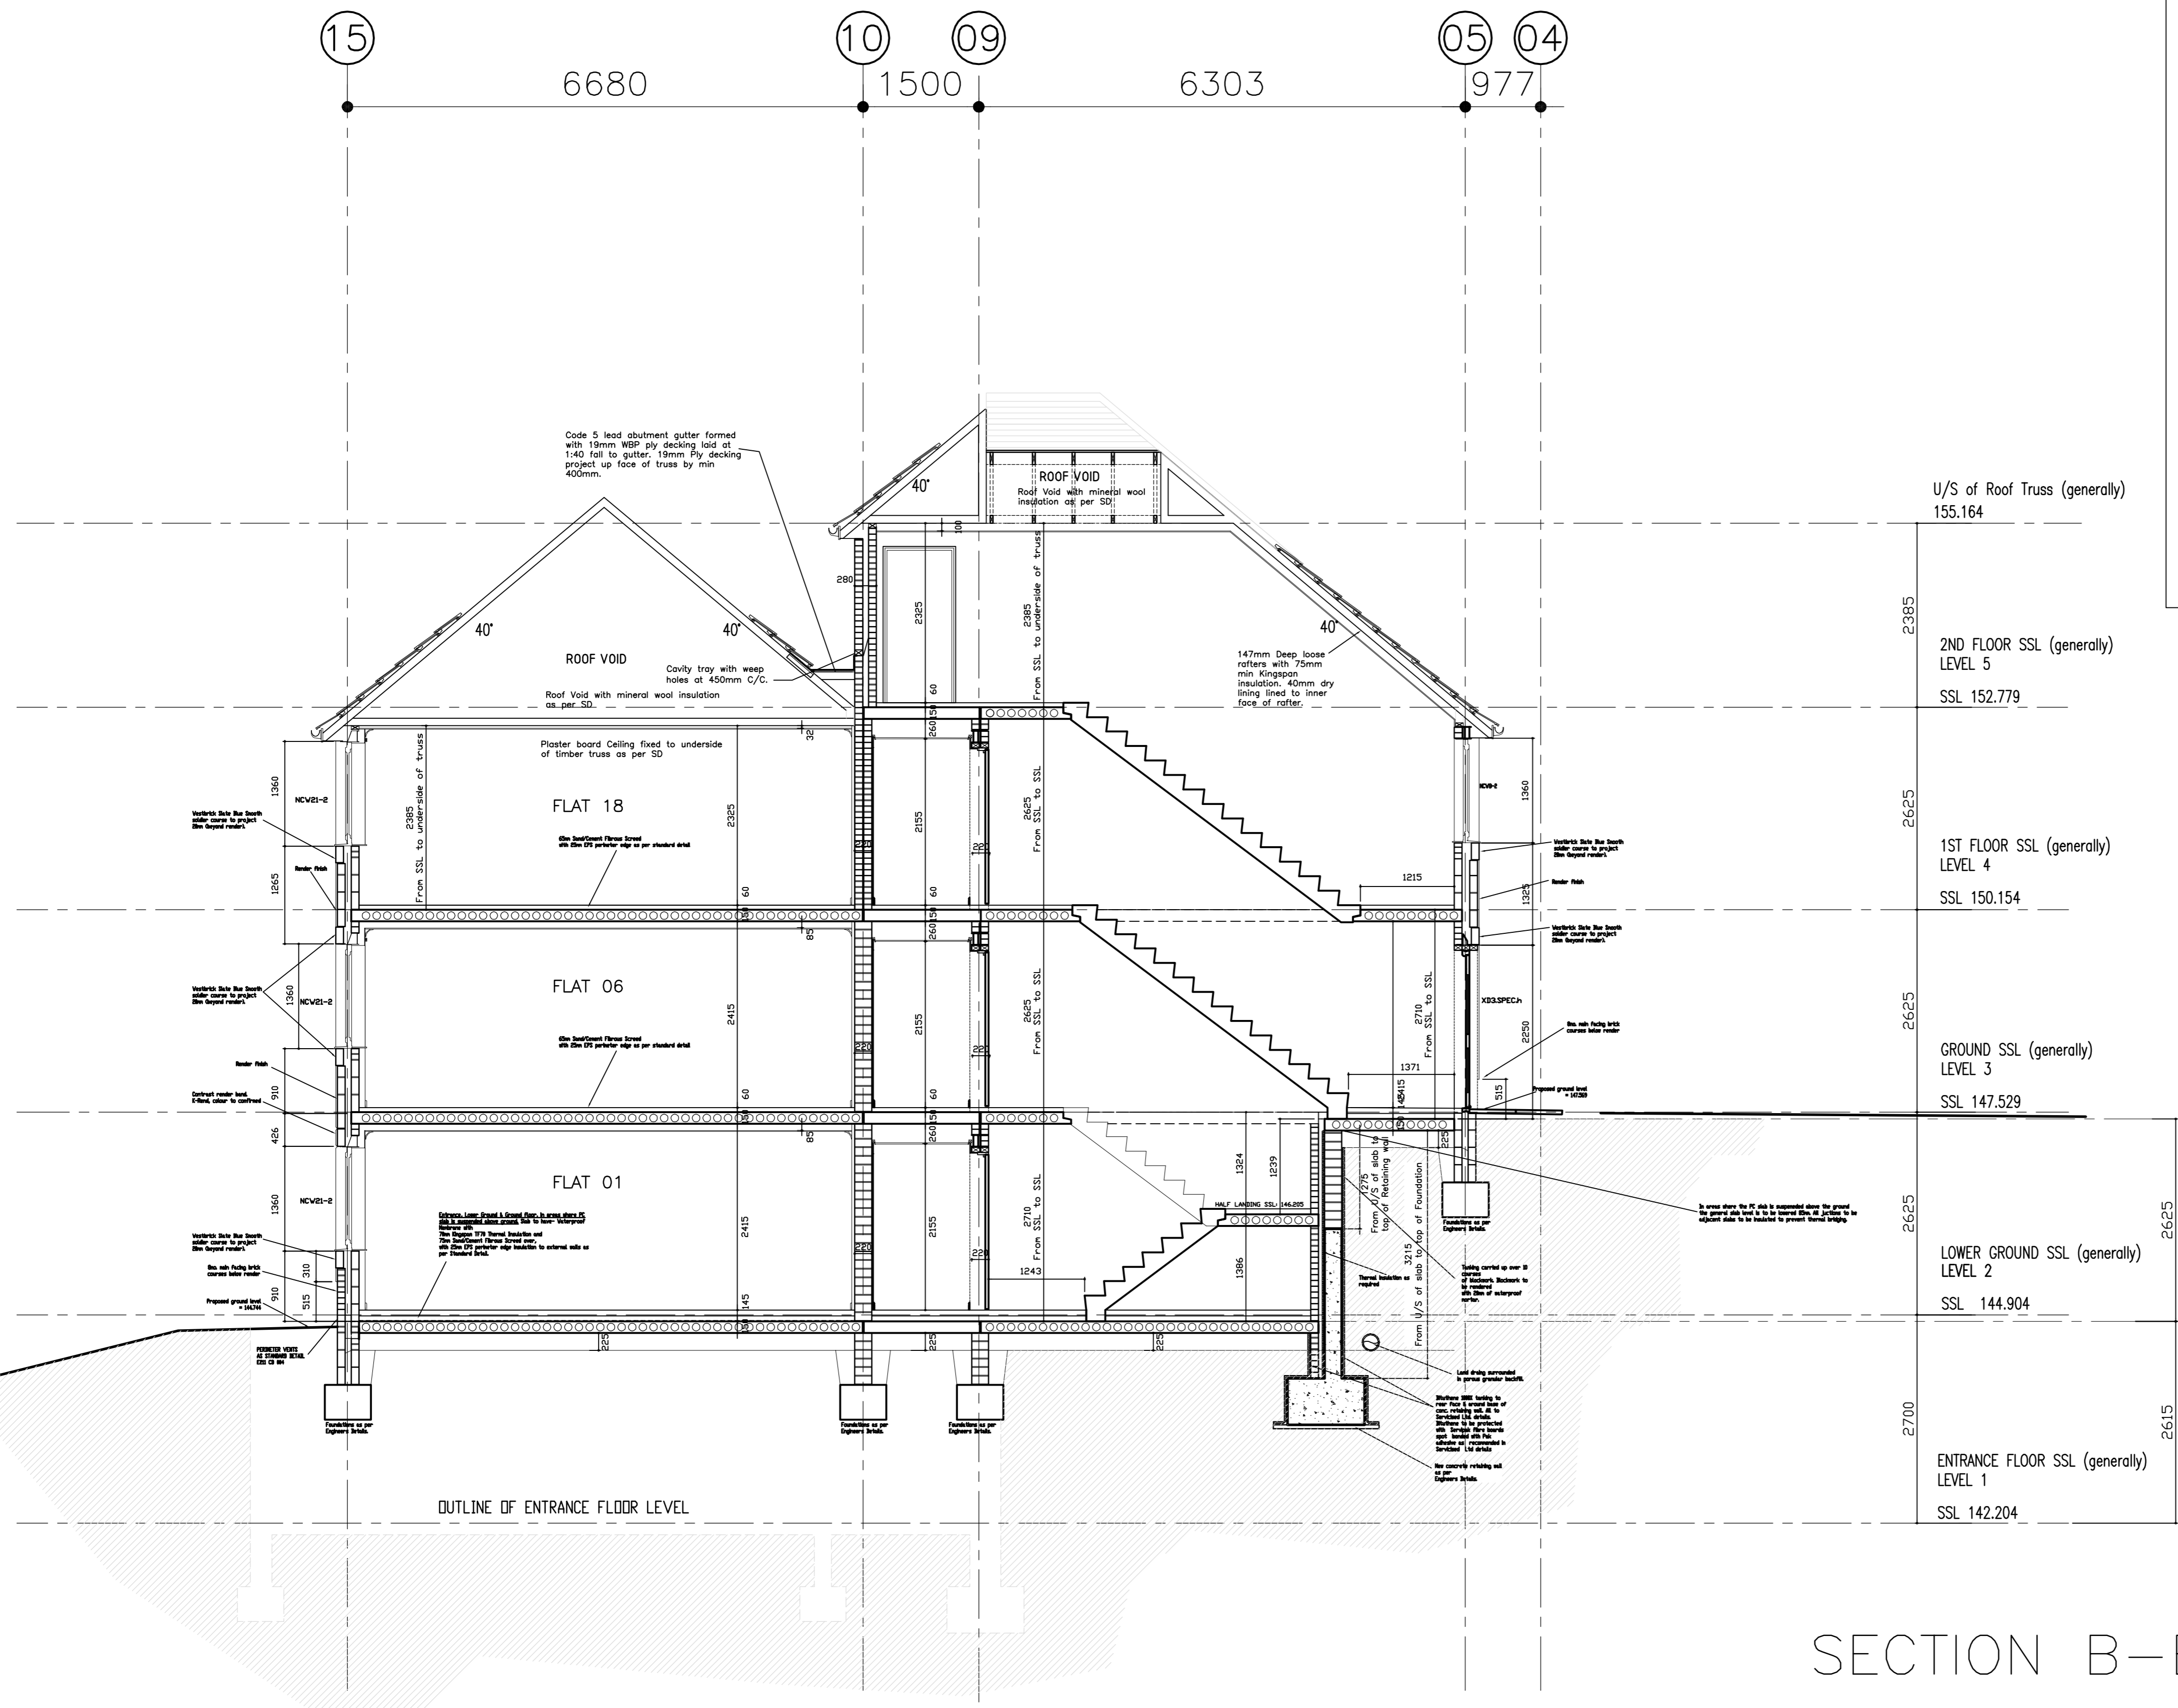

SECTION B-B